



Detail chart of FCB light-weight filling


a-a cross-section S=1:100

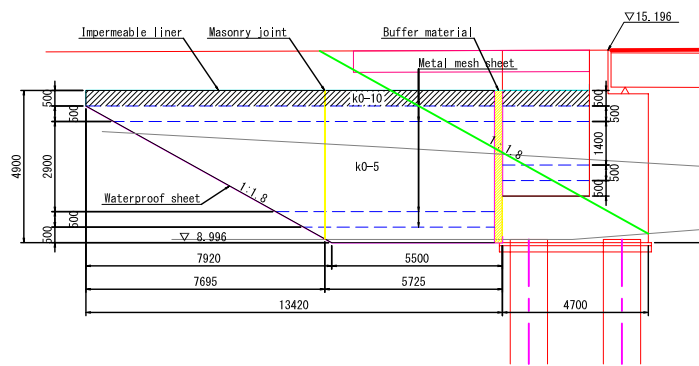


b-b cross-section S=1:100

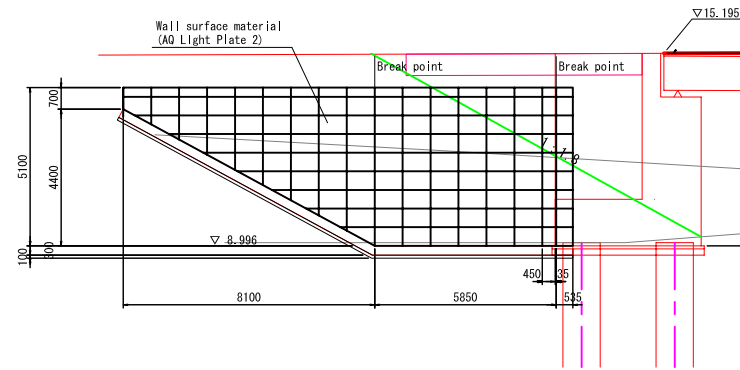


c-c cross-section S=1:100

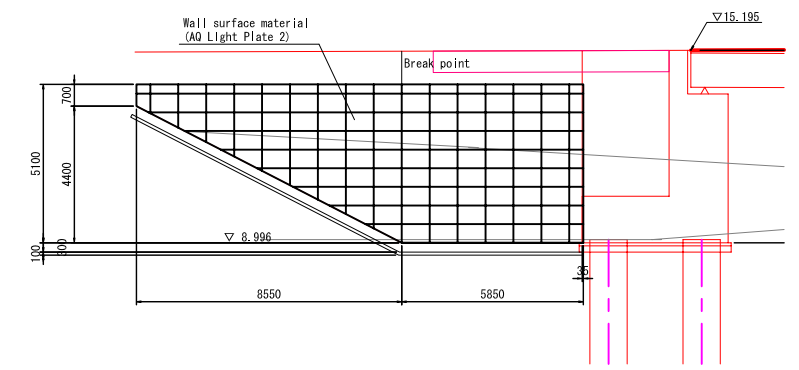

Plain view S=1:100

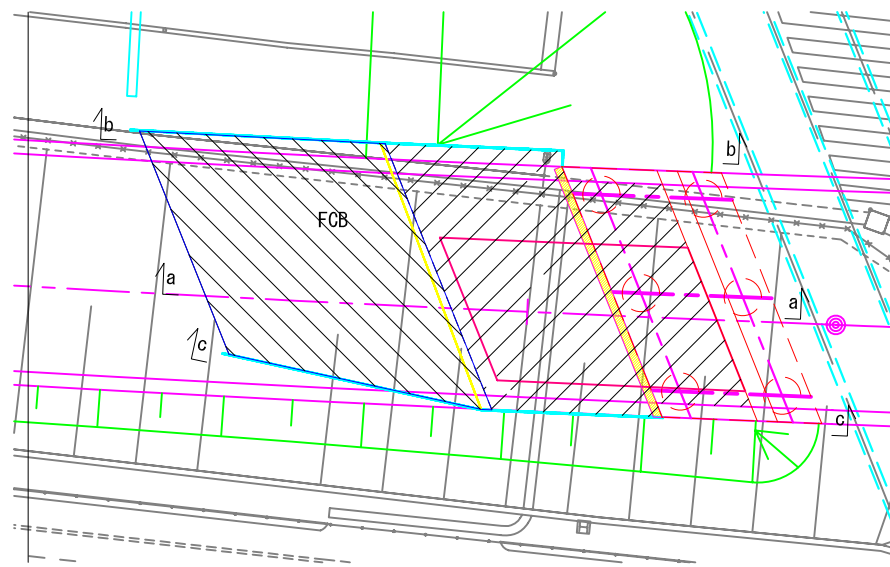


Horizontal section S=1:100

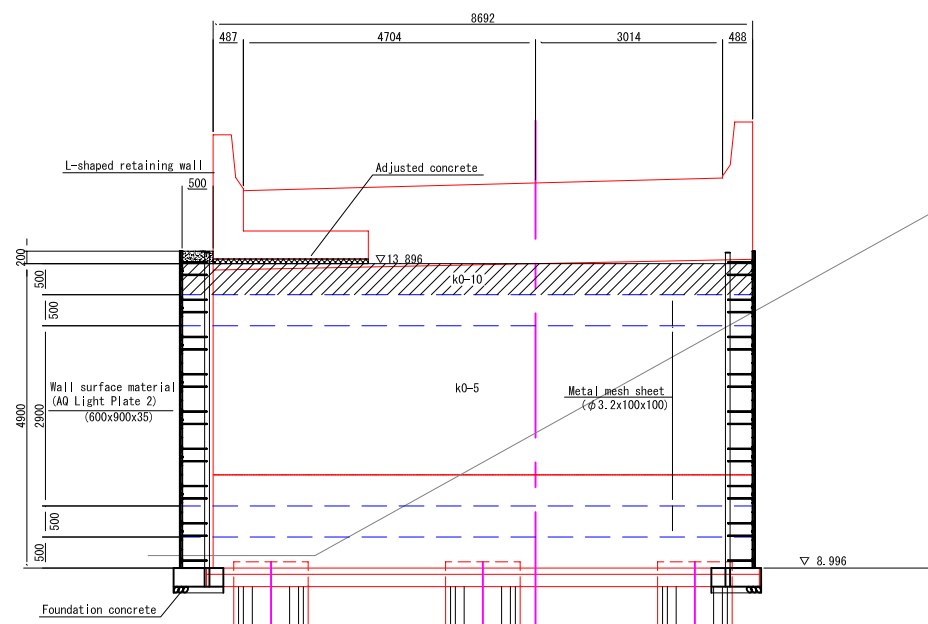


Detail chart of wall surface material S=1:20


Front elevation

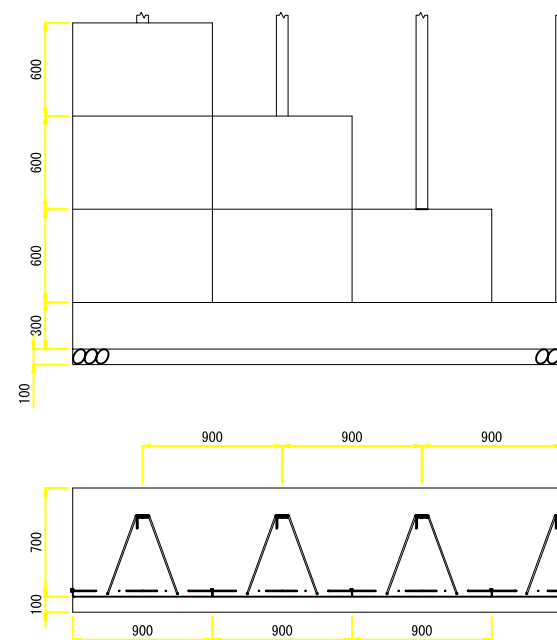

Side elevation

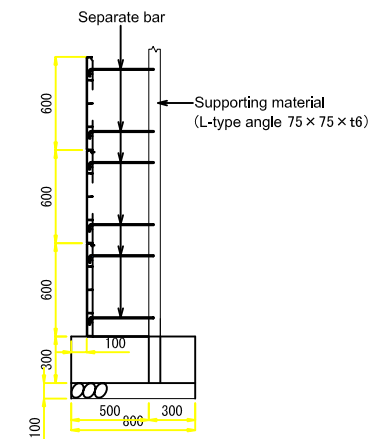

Detail chart of joint S=1:1

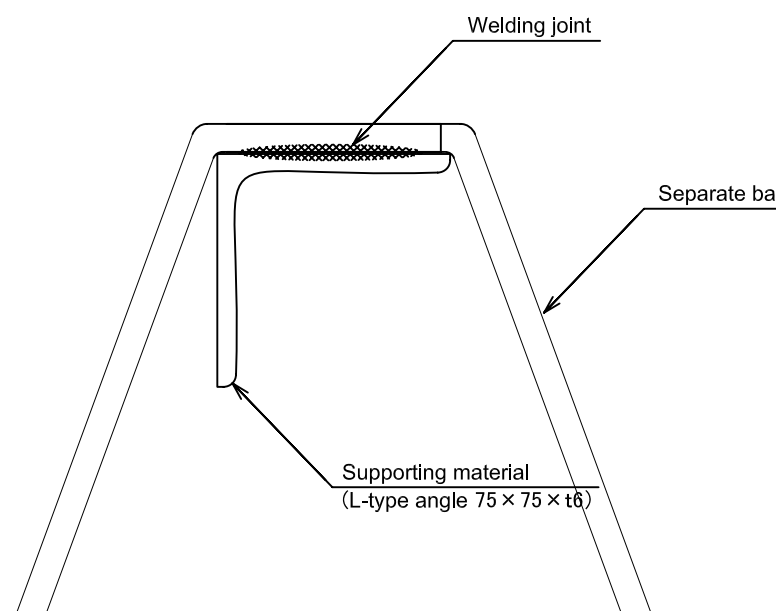

図面の種類	
縮尺	図面番号
設計会社名	
事務所名	